



Technical Data
wedi *Prefabricated Elements*



wedi® *Prefabricated Elements*

Overview

A secret among bath design professionals is to use L- and U-shaped wedi Building Panels to create more tileable surfaces in the bathroom. To accommodate this popular trend, wedi prefabricates many products and provides solutions for on-site customization of shapes and styles. Not only can you waterproof your tile substrates, but you can eliminate wooden framework by installing prefabricated design elements tailored to fit your special needs. wedi Prefabricated Elements include shower seats and benches, niches, curbs and ramps.

Product Features

- Lightweight, easy to handle, cut & install
- Waterproof as tested and demonstrated according to ANSI A118-10-1999
- Mold/Mildew proof
- Thermally insulating
- Great for tile bonding using any cement or epoxy based thinset mortar
- Dimensionally stable, inert, does not deteriorate
- Contains no fibers or paper layers; and will not delaminate or fuel flames in fire emergencies
- Replace traditional cement boards and waterproof membranes in wet areas such as showers and steam showers
- Provides a perfect surface for tiling



wedi Prefabricated Shower Seats and Benches



Create the perfect waterproof seating solution for your shower. wedi Shower Seats and Benches install much quicker and easier than metal tray or concrete seats. Plus, they are 100% waterproof due to the CFC-free extruded polystyrene closed cell foam core.

Full Foam Triangular Corner Seat

The wedi Full Foam Triangular Corner Seat is a fully prefabricated corner seat is 100% waterproof throughout. Unlike other systems, such as those made with non-waterproof white expanded polystyrene (EPS), wedi Full Foam Triangular Corner Seat does not need to be treated with a waterproof membrane anymore. In addition, the top surface is slightly sloped at a rate of 1/8" / ft. to allow water to run off toward the floor drain. The seat can be cut to virtually any size. Where the cut and the blue foam is exposed, adhere, for example, an 1/8" thick wedi panel piece to this area to recreate a perfect

surface to bond tile to. This corner seat can be used in wedi systems, conventional shower systems or even over older, existing tiles in an existing shower. The core of the seat is made of extruded polystyrene foam and is coated with a rigid, sanded epoxy-based coating to accommodate for heavy duty commercial use.

Installation of wedi Full Foam Triangular Corner Seat



1 Dry fit the seat into the squared backerboard corner of your shower. Make sure it will firmly attach to the two walls leaving no hollow areas between.



2 Mark the seat's contact areas so you know which area needs to be covered with a 3/8" thinset application.



3 Apply modified thinset to both wall areas and the floor area the seat will touch using a 3/8" x 3/8" notch trowel. Apply more thinset in the sloped shower floor area to fill voids.



4 Firmly attach the seat into the thinset bed and hold in position tightly using weights (tile boxes or similar leaning against the seat until thinset can keep the seat in it's position).



5 Apply a 1/2" bead of wedi® Joint Sealant to all wall-seat seams. The sealant will provide waterproof and flexible seal.



6 On the bottom seam fill the gap between seat bottom and shower base slope with thinset and apply an alkali resistant wedi® Meshtape.



7 Spread the wedi® Joint Sealant flat over the seam using a wedi® Corner Putty Knife. Cover 3/4" of either side of a seam with the sealant.



8 Your seat is tile ready immediately and once the wedi® Joint Sealant is tack free.

Floating Corner Seat

wedi corner seats not only install quicker and easier than any metal tray or concrete seat, but they are also totally unaffected by water due to their closed cell foam base. The polyurethane-based mounting brackets allow for flexible installation and make sure that the tiled wedi seat can carry up to 300 lbs. of weight. No additional blocking is needed and the product can even be installed against an existing tiled corner if needed.



Installation of wedi Corner Seats | Medium and Large

wedi® Corner Seat M



- 17" x 17" (wall sides), thickness 4" (Item# 073784300)

wedi® Corner Seat L


- 24" x 24" (wall sides), thickness 4" (Item# 073784400)

wedi® Seat assembly set consists of:

- Seat element
- (2) mounting brackets
- (6) fasteners
- wedi® meshtape
- tube of wedi® joint sealant

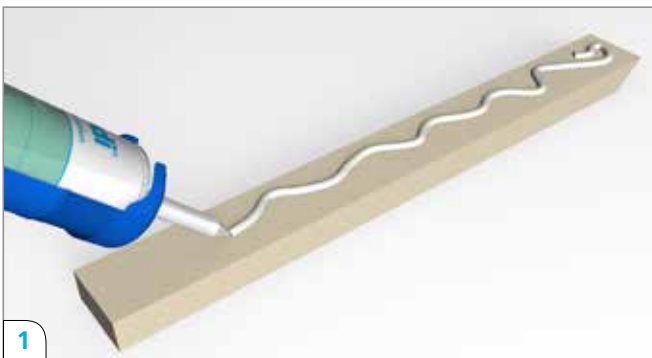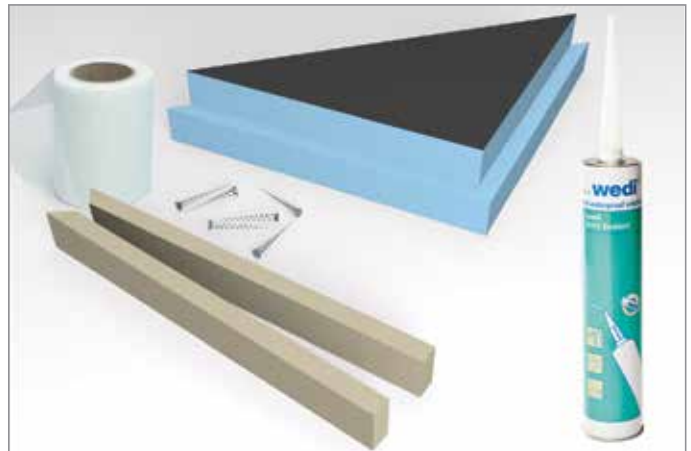

Apply wedi Joint Sealant to the side of the mounting bracket that will be attached to the wedi Building Panel wall.

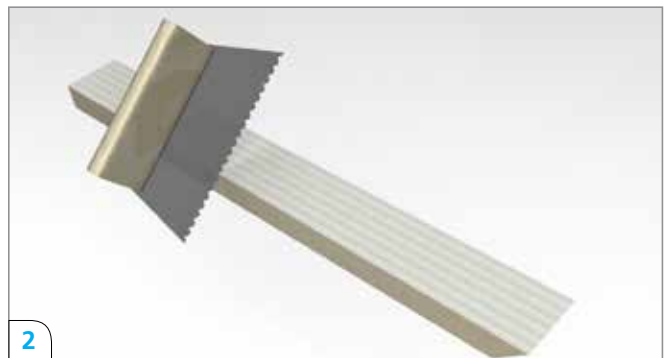


Evenly distribute wedi Joint Sealant with a notched trowel until the whole contact area is covered.




Using a level, make sure you can achieve a slight pitch (1/8" over 1 ft.).




Mount the brackets through the wedi Building Panel wall into the solid 2' x 4' wooden framework.

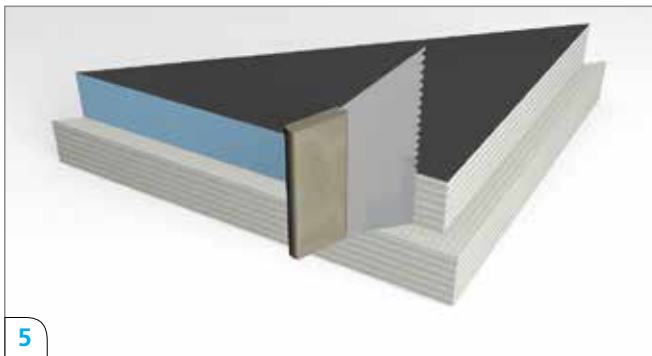

Using a notched trowel, apply wedi Joint Sealant to the blue foam edges of the seat that will contact the wedi Building Panel wall or brackets.

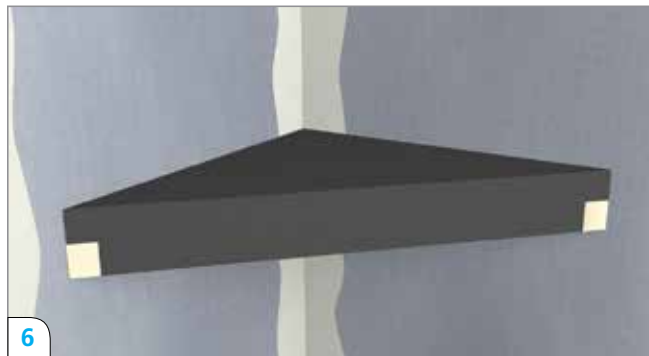

Press the seat element into position and apply a weight (i.e., tile box) so that the sealant can set under bond pressure.

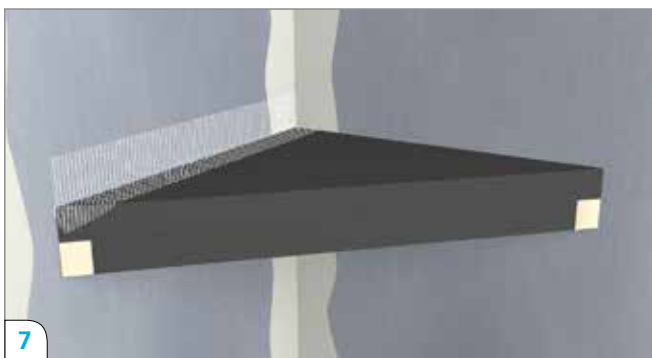

Apply wedi Meshtape to tape the transition joint between the seat element and the wedi Building Panel wall. Apply a flat thinset mortar bed over the Meshtape and fully embed it.



Apply Step 7 now to the underside of the seat element. Apply Meshtape and thinset mortar to the vertical seams as well.

Straight Bench

This 100% waterproof bench is a prefabricated sampling of what can often be installed onsite and in custom dimensions, using our 2" building panels, which provide the structural strength needed for seats and benches. Its hollow inside allows for additional installation space for plumbing and electric parts in steam showers and large spa function showers. It is sloped on the top surface area at a rate of 1/8" / ft. to make sure water can run off to the floor drain.




wedi Prefabricated Niches

wedi Prefabricated Niches are fabricated from ½" Building Panels and come in three different size options. The perfect fit for all your shower necessities, our niches install quickly and safely, and integrate flush into the wall panel assembly with wedi fasteners.




16" x 16" Square Niche

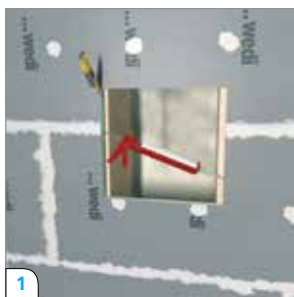

Cut out a space of the existing ½" wall panel 16" x 16" so that the niche flanges can rest on the 2' x 4' studs (16" o.c.) on both sides and line up flush with the surrounding backerboard or drywall panels.

Apply a bead of wedi joint sealant onto exposed stud, as well as along inside edges of wall panel.

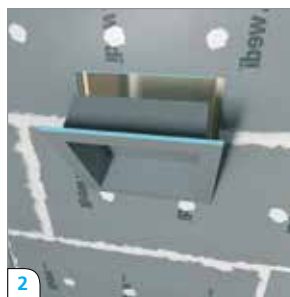


Insert the wedi niche into opening.

Apply a bead of wedi joint sealant along the outside seam and smooth out with a putty knife to cover and waterproof the seam.




16" x 22" Rectangular Niche

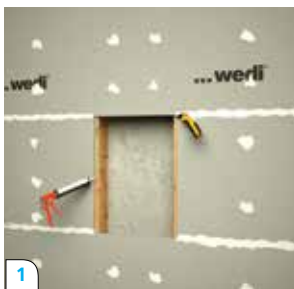

Cut out a space of the existing ½" wall panel 16" x 22" so that the niche flanges can rest on the 2' x 4' studs (16" o.c.) on both sides and line up flush with the surrounding backerboard or drywall panels.

Apply a bead of wedi joint sealant onto exposed stud, as well as along inside edges of wall panel.

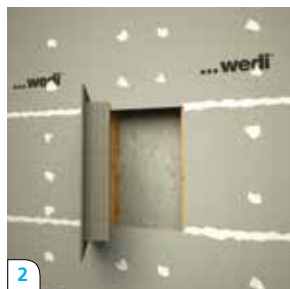

Insert the wedi niche into opening.

Apply a bead of wedi joint sealant along the outside seam and smooth out with a putty knife to cover and waterproof the seam.



16" x 42" Lean Combo Niche



Cut out a space of the existing ½" wall panel 16" x 42" so that the niche flanges can rest on the 2' x 4' studs (16" o.c.) on both sides and line up flush with the surrounding backerboard or drywall panels.

Apply a bead of wedi joint sealant onto exposed stud, as well as along inside edges of wall panel.



Insert the wedi niche into opening.

Apply a bead of wedi joint sealant along the outside seam and smooth out with a putty knife to cover and waterproof the seam.



wedi Prefabricated Curbs and Ramps


Available in several options for shower entry designs where transitions are required, wedi curbs and ramps can be installed with wedi Fundo shower bases, as well as conventional mortar bed systems. Waterproof and versatile, wedi Curbs and Ramps may be tiled before any glass doors, panels or glass block is installed and can carry weight of up to 480 lbs./ft. Epoxy glue is recommended instead of screw fasteners when installing shower door tracks.

wedi Full Foam Curbs




wedi Full Foam Curbs combine it all in one element when compared to traditional methods of 2' x 4' wood assembly, lath, mud and waterproofing. They come presloped so water runs back into the shower.

wedi Curb Over

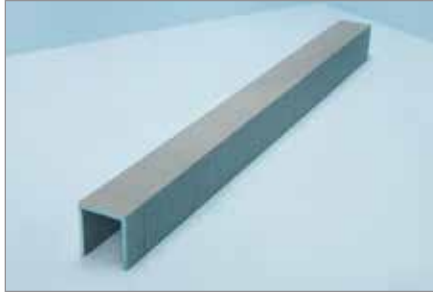

wedi Curb Overs are designed to water-proof over existing 2' x 4' wood constructions. A conventional PVC pan liner is sandwiched inside between the 2' x 4' and the wedi Curb Over. The wedi Curb Over will provide additional water-proofing and square corners for a perfect tile job.

wedi Shower Ramp

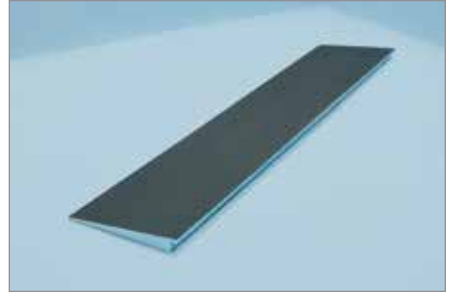

The wedi Shower Ramp is used to create curbless showers without recessing the shower base into the subfloor. The ramp provides a 1" slope over a 12" width and meets ADA requirements. The ramp should not be tiled with tiles smaller than 4" x 4" when wheelchairs are used in this shower.



General Limitations

In commercial applications, adequate fire barrier substrates may need to be installed behind wedi foam products. Follow local and national building codes in all applications.

Storage

Store flat and keep dry with no exposure to elements. Keep away from solvents and direct UV exposure.

Disposal

Product can be disposed with attached construction material/waste. Product will not negatively impact ground water. Product cannot decompose.

Warranty

Log onto www.wediacorp.com to learn more about wedi's warranty.

MasterFormat™ 2004 Sections

Section 07100: Damp-proofing & Waterproofing

Section 09260: Gypsum Board Assemblies

Section 09252: Cementitious backer board

Section 09300: Tile


Product Order Information

wedi® Shower Seat M&L



Description	Width x Length x Height	Unit	Item #
wedi Seat M	17" x 17" (wall sides) x 4"	1 pc	07-37-84/300
wedi Seat L	5" x 8' x 4 1/2"	1 pc	07-37-84/400

wedi Bench | Rectangular and Full Foam Triangle Seats

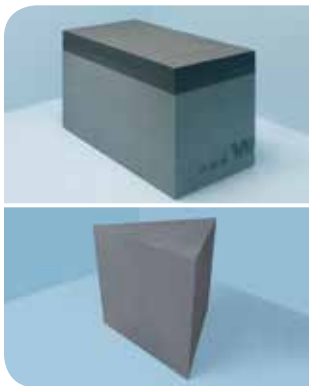

Description	Width x Length x Height	Unit	Item #
wedi Bench	16" x 32" x 20", sloped	1 pc	07-37-84/100
wedi Corner Seat	23" x 23" (wall sides) x 20"	1 pc	07-37-84/101

! Rectangular bench made with 2" wedi® Building Panel, full; foam seat made of solid XPS foam.
These units are pre-made and ready for thinset installation against walls and feature a 1/8" slope to the front.

wedi Niche | Square Edges



Description	Dimensions	Unit	Item #
wedi Niche Square Edges	16" x 16"	1 pc	07-43-15/300
wedi Niche Square Edges	16" x 16" incl. removable shelf	1 pc	07-43-15/400
wedi Lean Combo Niche	16" x 42"	1 pc	07-43-15/350

! Installation over 2" x 4"s construction, 16" o.c. framework

wedi *Curb Over*



Description	Width x Length x Height	Unit	Item #
wedi Curb Over Square Edges	5" x 5' x 4 1/2"	1 pc	07-43-17/000
wedi Curb Over Square Edges	5" x 8' x 4 1/2"	1 pc	07-43-18/000

 Installation over 2" x 4" construction


wedi *Full Foam Curb*



Description	Width x Length x Height	Unit	Item #
wedi Curb Full Foam Square Edges	5" x 5' x 4 1/2"	1 pc	07-43-19/002
wedi Curb Full Foam Square Edges	5" x 8' x 4 1/2"	1 pc	07-43-19/001

 Sloped on top surface

wedi *Shower Raups*

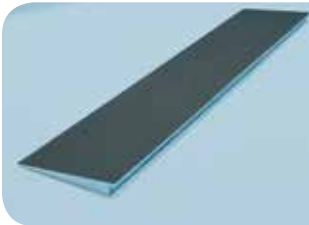

Description	Width x Length x Height	Unit	Item #
wedi Shower Ramp*	12" x 5', sloped 1 1/2" to 1/4"	1 pc	07-37-36/517
wedi Shower Ramp*	8" x 6', sloped 1 1/2" to 1/4"	1 pc	07-37-35/517

 *ADA compliant

 Important information

 Please note

 Scope of delivery

 Options

 Tileable surfaces



Be sure to ask for a
Certified wedi Installer.






Contact us: info@wediacorp.com

Find wedi products & specs: www.arcacat.com



This drawing and its copyrights are owned by wedi GmbH.
The use of this drawing is subject to prior written authorization by wedi GmbH.

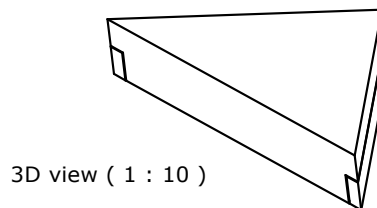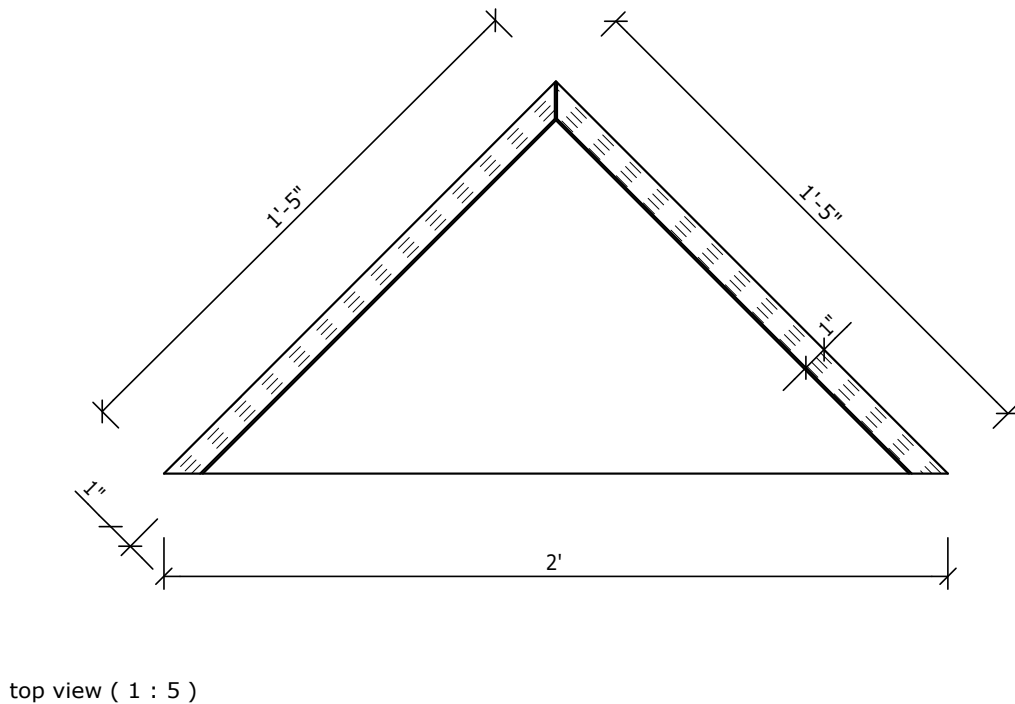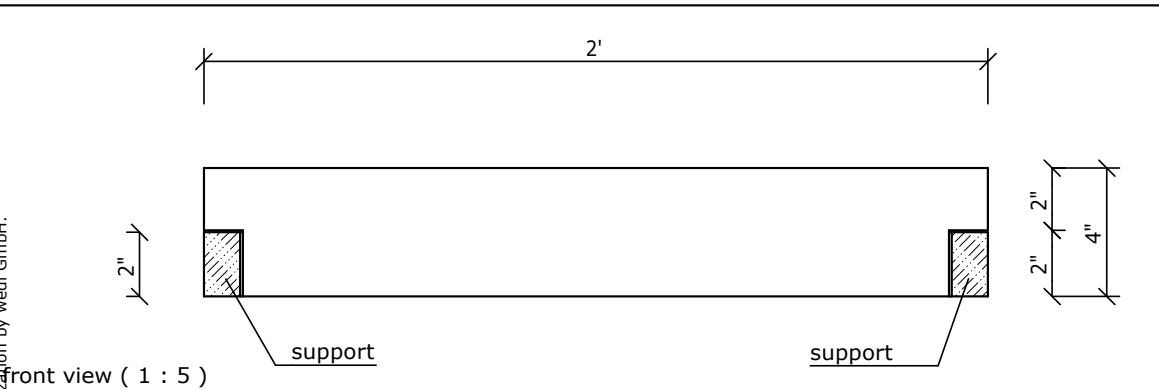

Diese Zeichnung / Skizze ist Eigentum der wedi GmbH und unterliegt dem Urheberrecht. Die Verwendung bedarf in jedem Fall der vorherigen, schriftlichen Zustimmung der wedi GmbH.

Zeichnungsnummer
drawing number

Z 00 00 47 09

Kunde/ client : wedi corporation

BV/ BP : ---

Benennung/ Designation

wedi USA corner seat M

dimensions: 1' 5" x 1' 5" x 2'

Art.-Nr.: 07-37-84/300

Ausg. Issue	Aenderung Modification	Datum Date	Name Name		Datum Date	Name Name
				3D Drawn	23.06.2009	et
				2D Drawn		
				Gepr. Checked		
				Fertigungszustand/ Bautoleranzen: finished condition/ tolerances: nach DIN 18202		
				Masse in Fuss/Zoll dimensions in feet/inches		

wedi GmbH
Hollefeldstrasse 42
48282 Emsdetten

... wedi®

wedi Vertrieb/ sales

Fon +49 (0)2572 / 156 - 0
Fax +49 (0)2572 / 156 - 133


wedi Projektteilung/projekt dept.

Fon +49 (0)2572 / 156 - 0
Fax +49 (0)2572 / 156 - 239


filename: 703784300_USA_Corner_Seat_M.iam

Inventor 2009


This drawing and its copyrights are owned by wedi GmbH.
The use of this drawing is subject to prior,
written authorization by wedi GmbH.

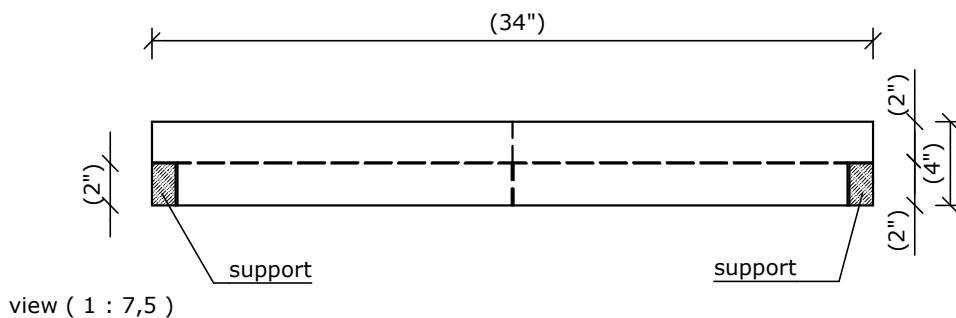

view (1 : 7,5)

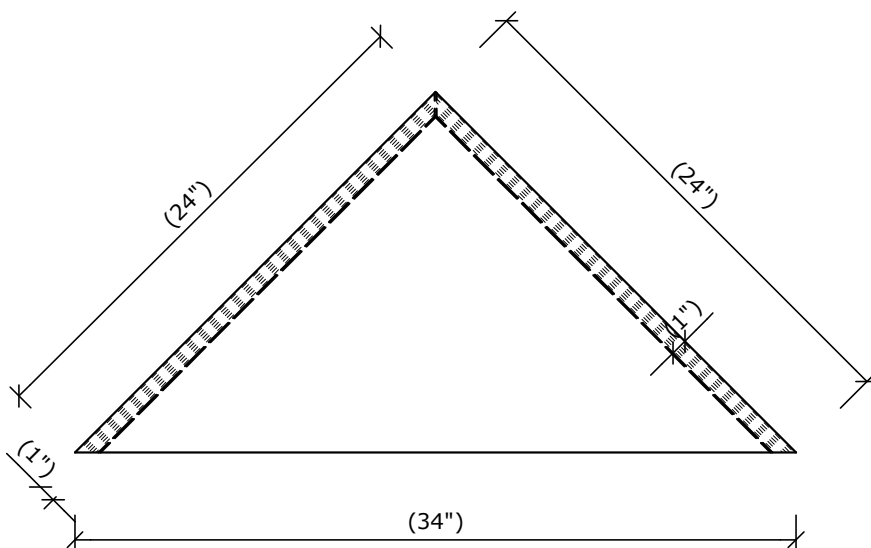

top view (1 : 7,5)

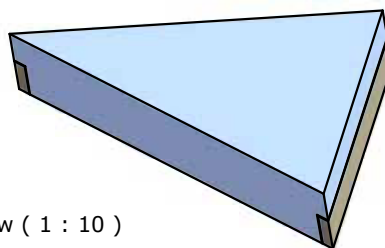

3D view (1 : 10)




Diese Zeichnung / Skizze ist Eigentum der wedi GmbH und
unterliegt dem Urheberrecht. Die Verwendung bedarf in jedem
Fall der vorherigen, schriftlichen Zustimmung der wedi GmbH.

Zeichnungsnummer drawing number				Benennung/ Designation wedi USA corner seat L Maße: 24 inch (609,6mm) Art.: 07-37-84/400		
Z 00 00 47 10 Kunde/ client : wedi corp. BV/ BP : ---				wedi GmbH Hollefeldstrasse 42 48282 Emsdetten		
				3D Drawn	23.06.2009	et
				2D Drawn	23.06.2009	et
				Gepr.		
				Checked		
				Fertigungszustand/ Bautoleranzen: finished condition/ tolerances: nach DIN 18202		
A	Standardisierung	18.11.09	ds	Maße in mm Dimensions in millimeters		
Ausg. Issue	Änderung Modification	Datum Date	Name Name	filename: 073784400_USA_Corner_Seat_L.iam		Inventor 2009

... wedi®

wedi Vertrieb/ sales
Fon +49 (0)2572 / 156 - 0
Fax +49 (0)2572 / 156 - 133
wedi Projektteilung/projekt dept. Fon +49 (0)2572 / 156 - 0
Fax +49 (0)2572 / 156 - 239

This drawing and its copyrights are owned by wedi GmbH.
The use of this drawing is subject to prior,
written authorization by wedi GmbH.

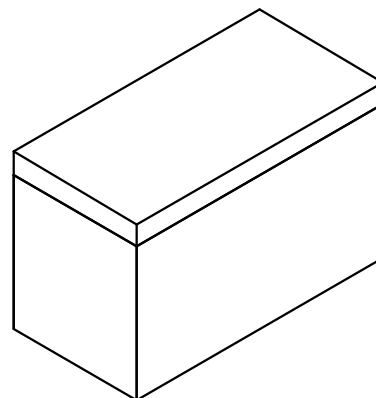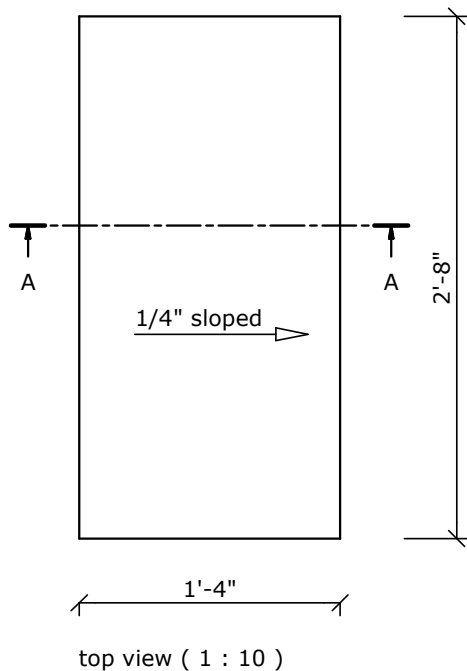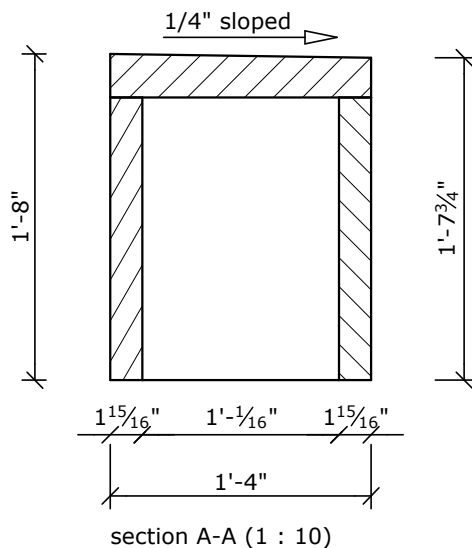


Diese Zeichnung / Skizze ist Eigentum der wedi GmbH und
unterliegt dem Urheberrecht. Die Verwendung bedarf in jedem
Fall der vorherigen, schriftlichen Zustimmung der wedi GmbH.


Zeichnungsnummer drawing number				Benennung/ Designation		
Z 00 00 19 25				wedi bench USA		
Kunde/ client : wedi corporation				dimensions: 1' 4" x 2' 8" x 1' 8"		
BV/ BP : ---				Art.-Nr.: 07-37-84/100		
				wedi GmbH		
				Hollefeldstrasse 42		
				48282 Emsdetten		
				wedi Vertrieb/ sales		
				Fon +49 (0)2572 / 156 - 0		
				Fax +49 (0)2572 / 156 - 133		
				wedi Projektteilung/projekt dept.		
				Fon +49 (0)2572 / 156 - 0		
				Fax +49 (0)2572 / 156 - 239		
Ausg. Issue	Aenderung Modifikation	Datum Date	Name Name	Masse in Fuss/Zoll dimensions in feet/inches		
				filename: 073784100_bench_USA.iam		
				Inventor 2009		

... wedi®


This drawing and its copyrights are owned by wedi GmbH.
The use of this drawing is subject to prior,
written authorization by wedi GmbH.

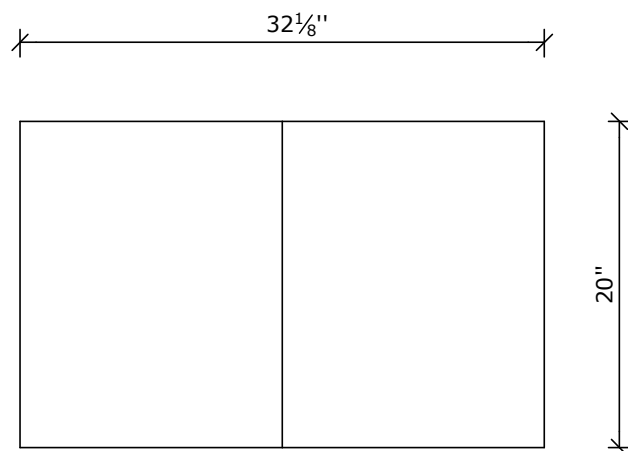


view (1 : 10)

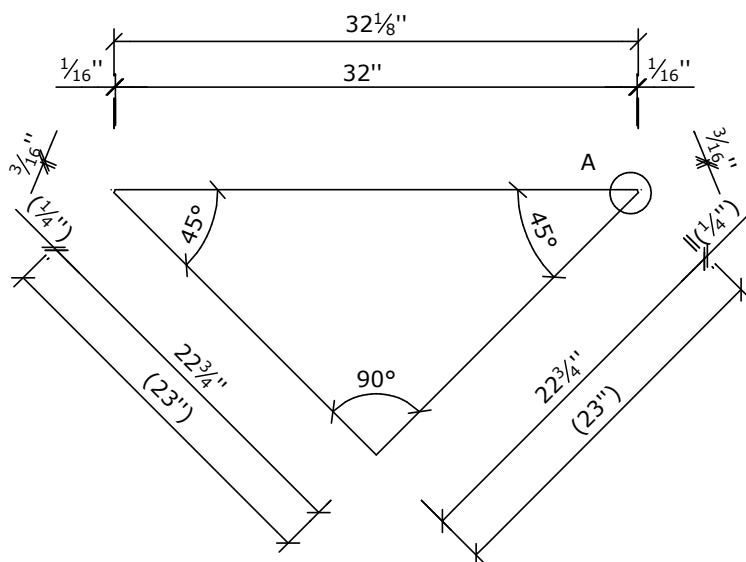

top view (1 : 10)

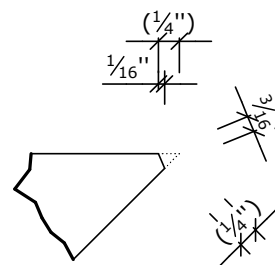

detail A (1 : 2)

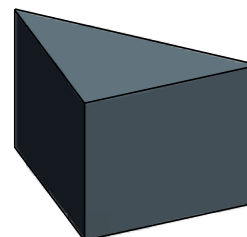

(1 : 20)

Diese Zeichnung / Skizze ist Eigentum der wedi GmbH und unterliegt dem Urheberrecht. Die Verwendung bedarf in jedem Fall der vorherigen, schriftlichen Zustimmung der wedi GmbH.


Zeichnungsnummer drawing number						Benennung/ designation	
Z 00 00 58 22						wedi bench full foam USA	
Kunde/ client : wedi corp.						Art.: 07-37-84/101	
BV/ BP : ----							
					Datum date	Name name	
				3D drawn	26.07.2012	nd	
				2D drawn	26.07.2012	nd	
				CAD/CAM Progr.			
				Fertigungszustand/ Bautoleranzen: finished condition/ tolerances: nach DIN 18202			
Ausg. issue	Änderung modification	Datum date	Name name	Maße in Zoll dimensions in inch	DIN A4		
filename: 073784101_bench_full_foam_USA.iam							

wedi GmbH
Hollefeldstrasse 51
48282 Emsdetten


... wedi®

wedi Vertrieb/ sales
Fon +49 (0)2572 / 156 - 0
Fax +49 (0)2572 / 156 - 133
wedi Projektteilung/project dept. Fon +49 (0)2572 / 156 - 0
Fax +49 (0)2572 / 156 - 239


Diese Zeichnung / Skizze ist Eigentum der wedi GmbH und unterliegt dem Urheberrecht. Die Verwendung bedarf in jedem Fall der vorherigen, schriftlichen Zustimmung der wedi GmbH.

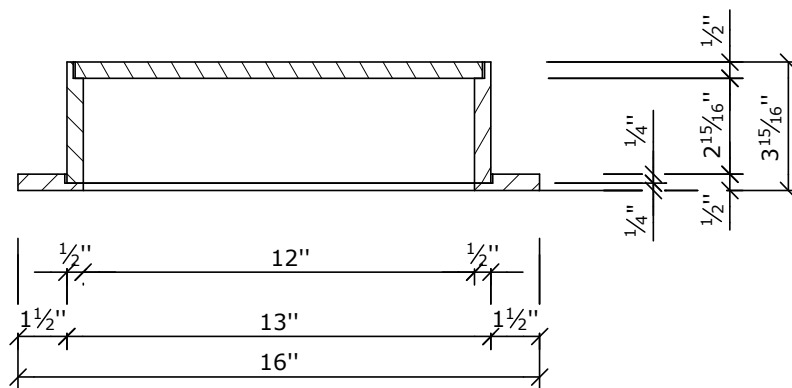

section A-A (1 : 5)

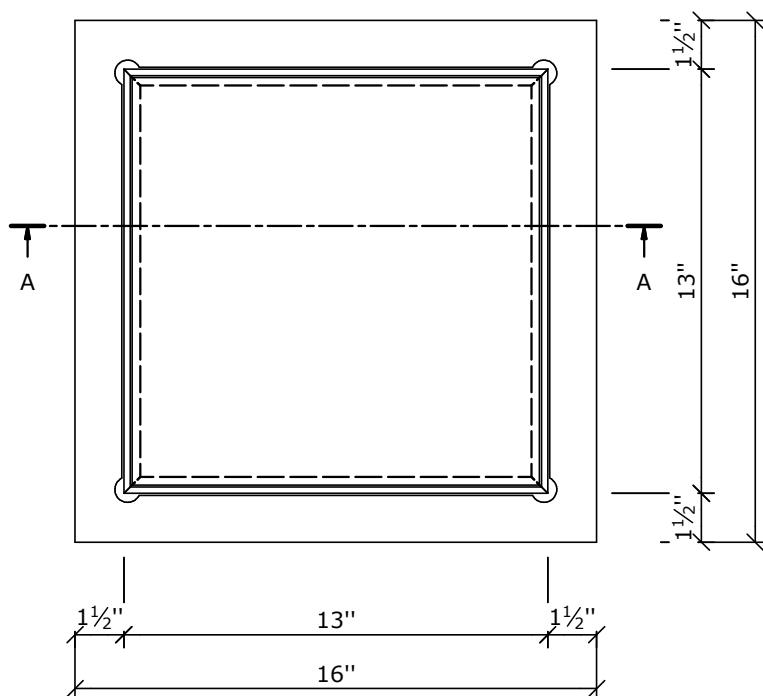


top view (1 : 5)

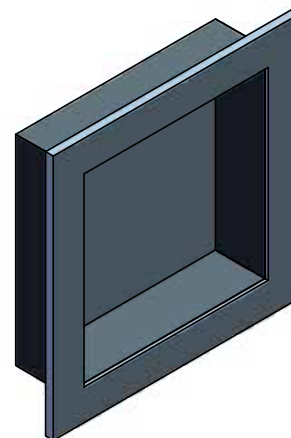


Zeichnungsnummer drawing number Z 00 00 48 85 Kunde/ client : BV/ BP :						Benennung/ designation wedi Niche 16" x 16" Art.: 07-43-15/301	
					Datum date	Name name	wedi GmbH Hollefeldstrasse 51 48282 Emsdetten wedi Vertrieb/ sales wedi Projektabteilung/project dept.
				3D drawn	02.06.2009	nd	
				2D drawn	30.01.2012	nd	
				CAD/CAM Progr.			
				Fertigungszustand/ Bautoleranzen: finished condition/ tolerances: nach DIN 18202			
A	unit of measure	13.06.2012	nd				
Ausg. issue	Änderung modification	Datum date	Name	Maße in Zoll dimensions in inch	DIN A4	filename: 074315301_Niches_16x16.iam	... wedi® Fon +49 (0)2572 / 156 - 0 Fax +49 (0)2572 / 156 - 133 Fon +49 (0)2572 / 156 - 0 Fax +49 (0)2572 / 156 - 239


Diese Zeichnung / Skizze ist Eigentum der wedi GmbH und unterliegt dem Urheberrecht. Die Verwendung bedarf in jedem Fall der vorherigen, schriftlichen Zustimmung der wedi GmbH.

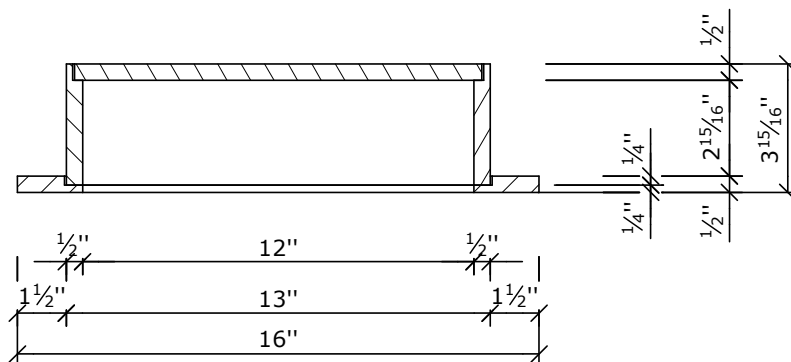

section A-A (1 : 5)

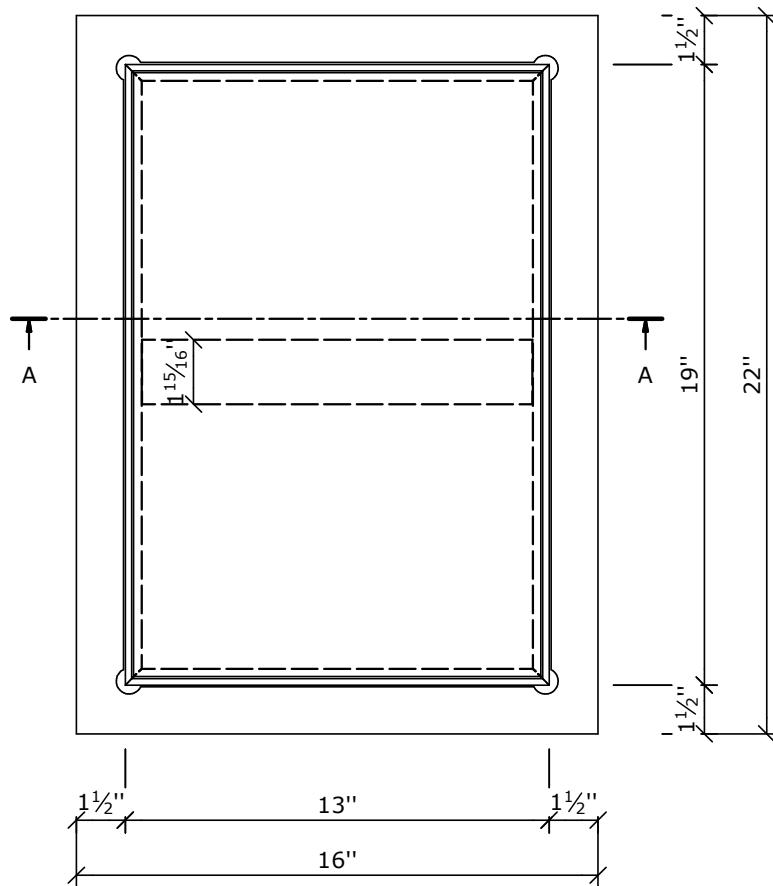



```
top view( 1 : 5 )
```

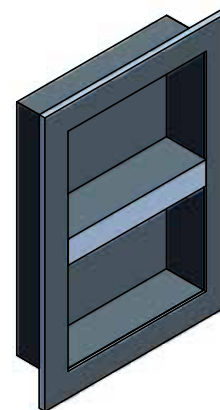


Zeichnungsnummer drawing number Z 00 00 48 86 Kunde/ client : BV/ BP :						Benennung/ designation wedi Niche 16" x 22" Art.: 07-43-15/403		
					Datum date	Name name	wedi GmbH Hollefeldstrasse 51 48282 Emsdetten wedi Vertrieb/ sales wedi Projektabteilung/project dept.	... wedi® Fon +49 (0)2572 / 156 - 0 Fax +49 (0)2572 / 156 - 133 Fon +49 (0)2572 / 156 - 0 Fax +49 (0)2572 / 156 - 239
				3D drawn	30.01.2012	nd		
				2D drawn	30.01.2012	nd		
				CAD/CAM Progr.				
				Fertigungszustand/ Bautoleranzen: finished condition/ tolerances: nach DIN 18202				
A	unit of measure	13.06.2012	nd					
Ausg. issue	Änderung modification	Datum date	Name	Maße in Zoll dimensions in inch		DIN A4	filename: 074315403_Niches_16x22.iam	

this drawing and its copyrights are owned by wedi union.
 the use of this drawing is subject to prior,
 written authorization by wedi GmbH.


ung / Skizze ist Eigentum der wedi GmbH und
 n Urheberrecht. Die Verwendung bedarf in jedem
 argen, schriftlichen Zustimmung der wedi GmbH

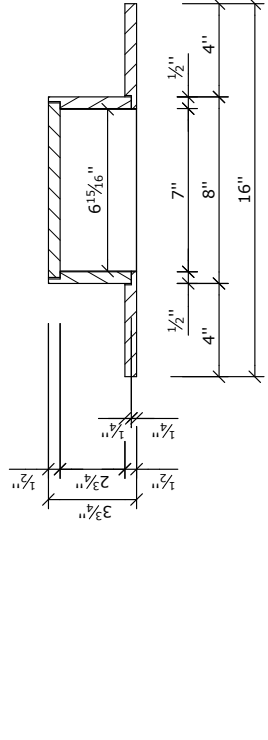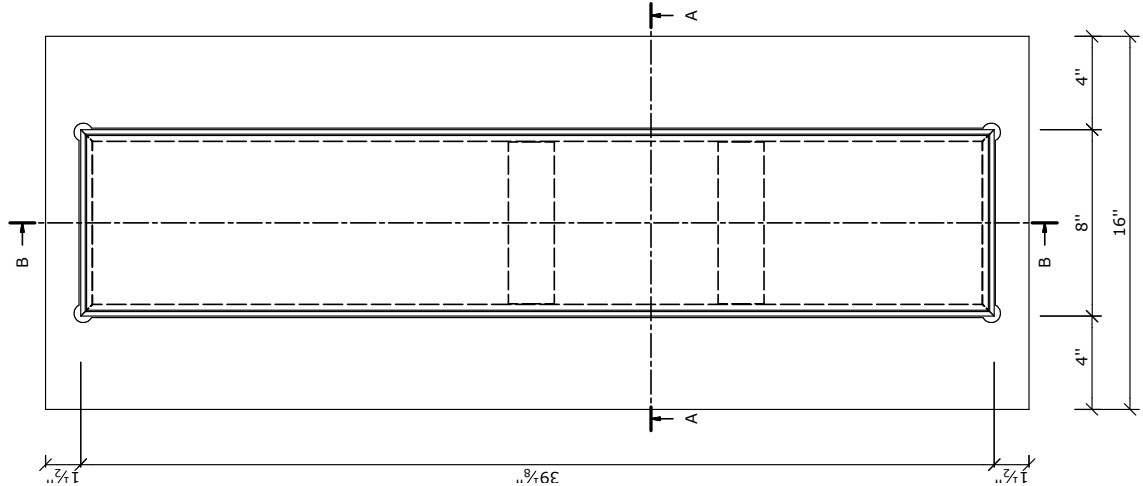

section A-A (1 : 5)

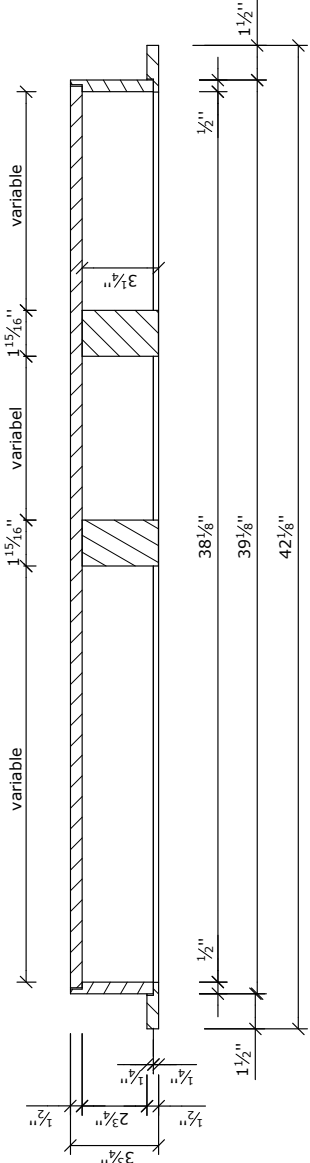


section B-B (1 : 5)



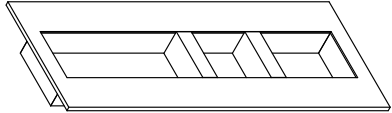


(1 : 12,5)

Z 00 00 48 85 Zustimmungsnr. drawing number		Benennung/ designation wedi Niche ETZ		16"x42/1/8"x3/6/7" Art.Nr.: 07-43-15/302	
Kunde/ client : --- BV/ BP : ---		wedi GmbH Hollefeldstrasse 51 48282 Ensdetten		wedi Vertrieb/ sales Fon +49 (0)2572 / 156 - 0 Fax +49 (0)2572 / 156 - 133 wedi Projektabteilung/project dept. Fon +49 (0)2572 / 156 - 0 Fax +49 (0)2572 / 156 - 239	
3D drawn		Datum date		Name name	
13.06.2012		31.05.2012		pm	
CAD/CAM drawn		13.06.2012		nd	
Progr.		Fertigungsstatus/ Bautoleranzen: finished condition/ tolerances:		nach DIN 18202	
Ausg. version		Änderung modification		Datum date	
Name name		Maße in Zoll dimensions in inch		DIN A3	
Dateiname filename		Dateiname filename		Dateiname filename	

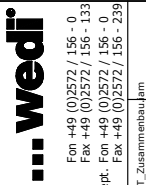


Diese Zeichnung / Skizze ist Eigentum der wedi GmbH und unterliegt dem Urheberrecht. Die Verwendung bedarf in jedem Fall der vorherigen, schriftlichen Zustimmung der wedi GmbH.

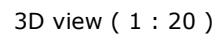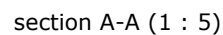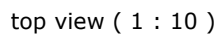


Zeichnungsnummer drawing number					Z 00 00 19 25 Kunde/ client : wedi corporation BV/ BP : ---			Benennung/ Designation wedi shower curb USA dimensions: 4 1/2" x 5 1/8" x 5" Art.-Nr.: 07-43-19/002		
					Datum Date	Name Name	wedi GmbH Hollefeldstrasse 42 48282 Emsdetten ... wedi® wedi Vertrieb/ sales Fon +49 (0)2572 / 156 - 0 Fax +49 (0)2572 / 156 - 133 wedi Projektabteilung/projekt dept. Fon +49 (0)2572 / 156 - 0 Fax +49 (0)2572 / 156 - 239			
				3D Drawn	03.12.2009	vo				
				2D Drawn	03.12.2009	vo				
				Gepr. Checked						
				Fertigungszustand/ Bautoleranzen: finished condition/ tolerances: nach DIN 18202						
Ausg. Issue	Änderung Modification	Datum Date	Name Name	Masse in Fuss/Zoll dimensions in feet/inches			filename: 074319002_shower_curb_USA.ipt			Inventor 2009

This drawing and its copyrights are owned by wedi GmbH.
The use of this drawing is subject to prior,
written authorization by wedi GmbH.


Diese Zeichnung / Skizze ist Eigentum der wedi GmbH und
unterliegt dem Urheberrecht. Die Verwendung bedarf in jedem
Fall der vorherigen, schriftlichen Zustimmung der wedi GmbH.

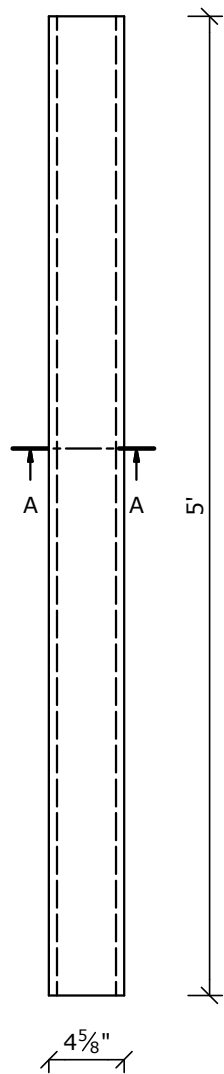

top view (1 : 10)

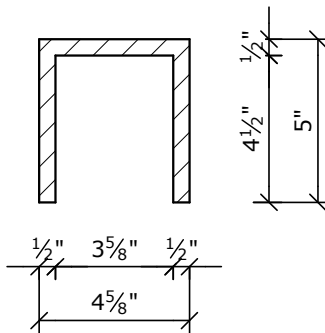

section A-A (1 : 5)

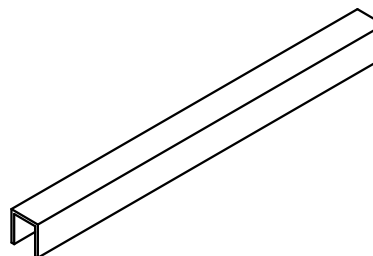

3D view (1 : 20)




Zeichnungsnummer drawing number				Benennung/ Designation wedi curb over USA dimensions: 4 5/8" x 5" x 5"		
Z 00 00 00 68 Kunde/ client : wedi corporation BV/ BP : ---				Art.-Nr.: 07-43-17/000		
				3D Drawn	03.12.2009	v0
				2D Drawn	03.12.2009	v0
				Gepr.		
				Checked		
				Fertigungszustand/ Bautoleranzen: finished condition/ tolerances: nach DIN 18202		
				Masse in Fuss/Zoll dimensions in feet/inches		
Ausg. Issue	Aenderung Modification	Datum Date	Name Name	filename: 074317000_curb_over_USA.ipt		
				Inventor 2009		

... wedi®

wedi GmbH
Hollefeldstrasse 42
48282 Emsdetten
Fon +49 (0)2572 / 156 - 0
Fax +49 (0)2572 / 156 - 133
wedi Vertrieb/ sales
wedi Projektteilung/projekt dept.
Fon +49 (0)2572 / 156 - 0
Fax +49 (0)2572 / 156 - 239

This drawing and its copyrights are owned by wedi GmbH.
The use of this drawing is subject to prior,
written authorization by wedi GmbH.


Diese Zeichnung / Skizze ist Eigentum der wedi GmbH und
unterliegt dem Urheberrecht. Die Verwendung bedarf in jedem
Fall der vorherigen, schriftlichen Zustimmung der wedi GmbH.

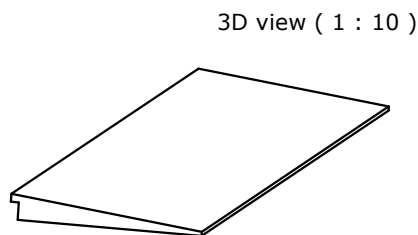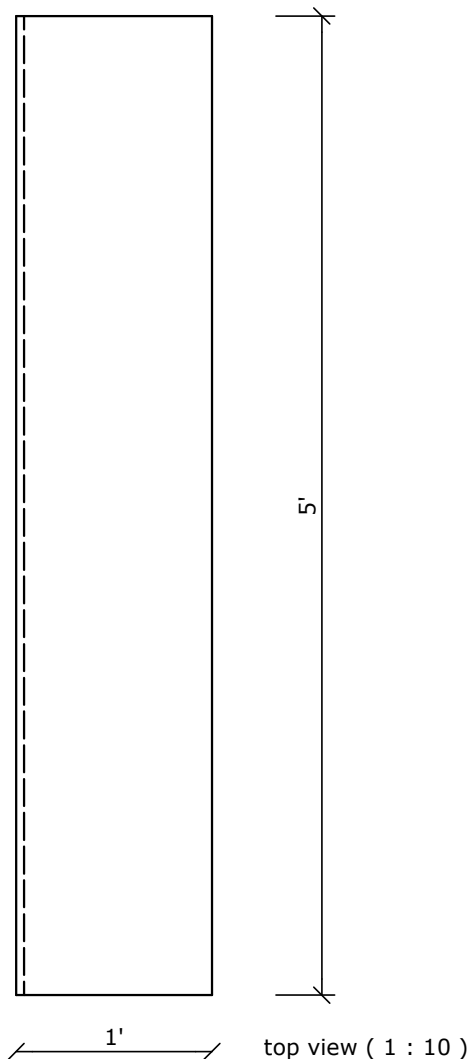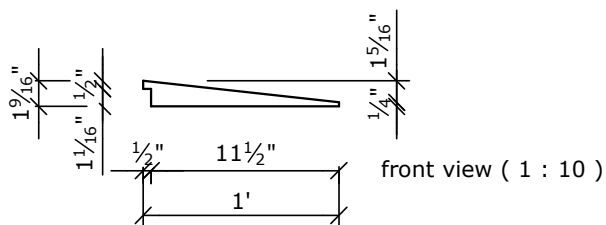

Zeichnungsnummer drawing number Z 00 00 36 44 Kunde/ client : wedi corporation BV/ BP : ---				Benennung/ Designation wedi fundo USA ramp dimensions: 5' x 1' Art.-Nr.: 07-37-36/517			
				Datum Date	Name Name	... wedi® wedi GmbH Hollefeldstrasse 42 48282 Emsdetten wedi Vertrieb/ sales wedi Projektteilung/projekt dept. filename: 073736517_RAMP_5'x12''.ipt Inventor 2009	
				3D Drawn	02.12.2009		
				2D Drawn	02.12.2009		
				Gepr. Checked			
				Fertigungszustand/ Bautoleranzen: finished condition/ tolerances: nach DIN 18202		Fon +49 (0)2572 / 156 - 0 Fax +49 (0)2572 / 156 - 133 Fon +49 (0)2572 / 156 - 0 Fax +49 (0)2572 / 156 - 239	
Ausg. Issue	Aenderung Modifikation	Datum Date	Name Name	Masse in Fuss/Zoll dimensions in feet/inches			

Diese Zeichnung/Skizze ist Eigentum der wedi GmbH und unterliegt dem Urheberrecht. Die Verwendung bedarf in jedem Fall der vorherigen, schriftlichen Zustimmung der wedi GmbH.

This drawing and its copyrights are owned by wedi GmbH. The use of this drawing is subject to prior, written authorization by wedi GmbH.

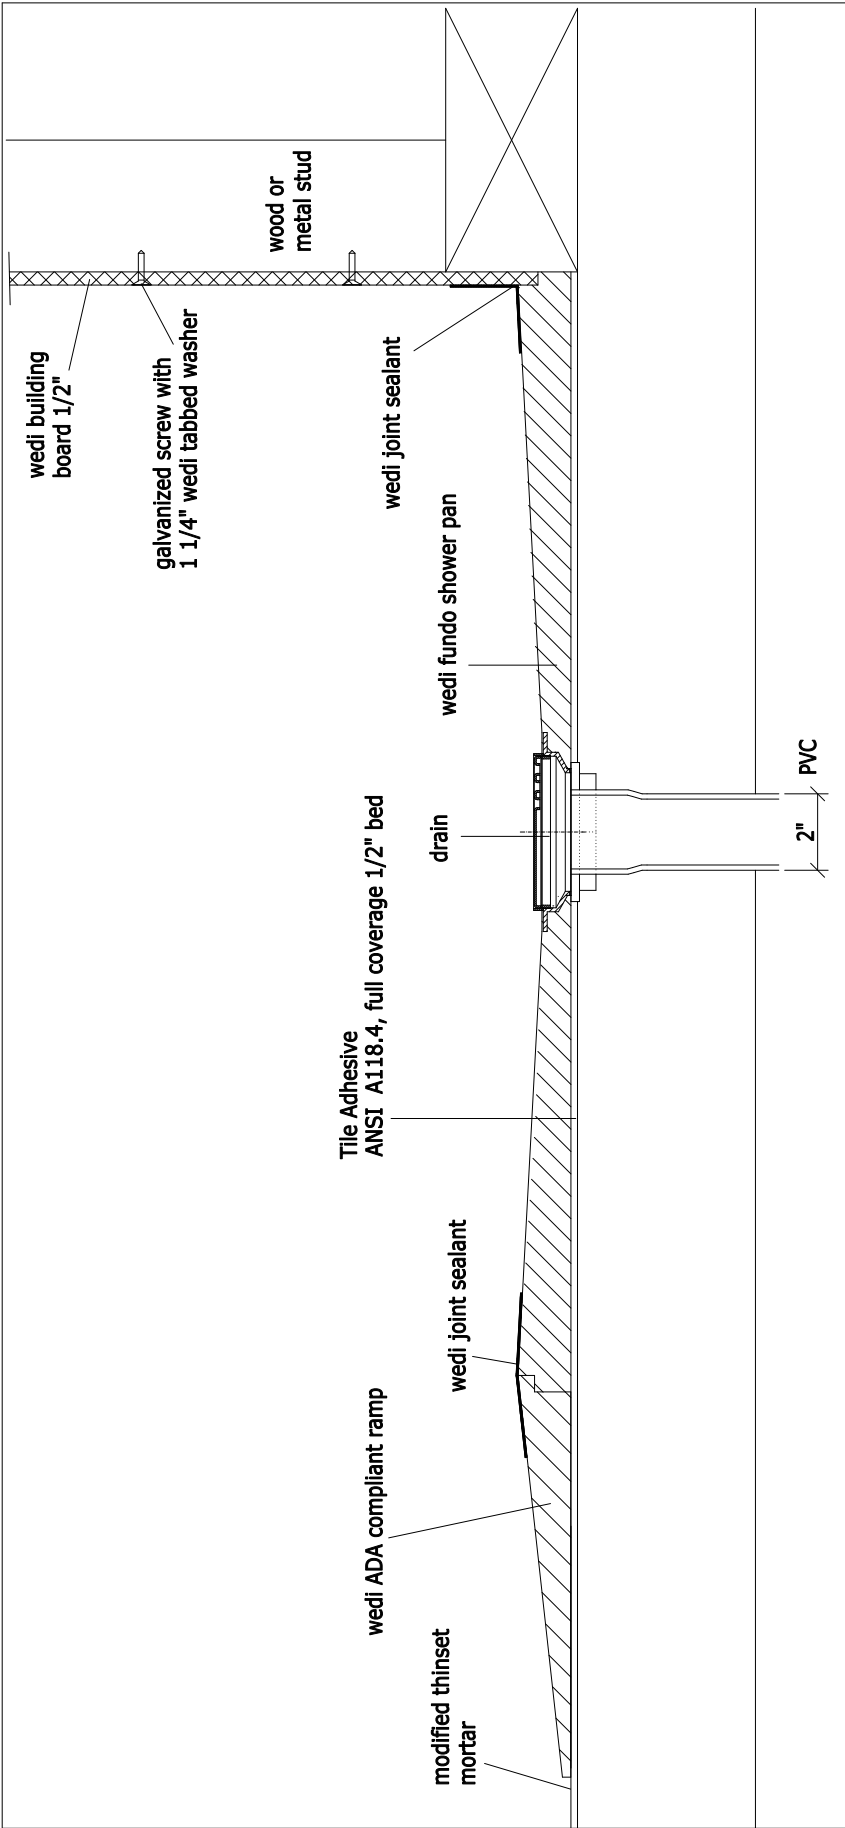

Dateiname Filename		Z 00 00 56 13		wedi corporation		wedi funido shower base with ADA compliant ramp	
Kunde/client: BV/BP :		---		wedi GmbH Hollefeldstrasse 42 D-48282 Emsdetten		wedi Vertrieb/sales wedi Projektabteilung/projekt dept.	
				Bearb. Drawn		Datum Date	
				Gepr. Checked		13.01.11	
				Norm Approved			
				Fertigzustand/Bautoleranz: finished condition/tolerances:			
				nach DIN 18202			
Ausg. Issue		Änderung Modification		Datum Date		Name Name	
						Maße in mm Dimensions in millimeters	
						Maßstab Scale	
						1:5	



Fon +49 (0)2572/156-0
Fax +49 (0)2572/156-133
Fon +49 (0)2572/156-0
Fax +49 (0)2572/156-239